


MEASUREMENTS ARE APPROXIMATE (NOT TO SCALE)

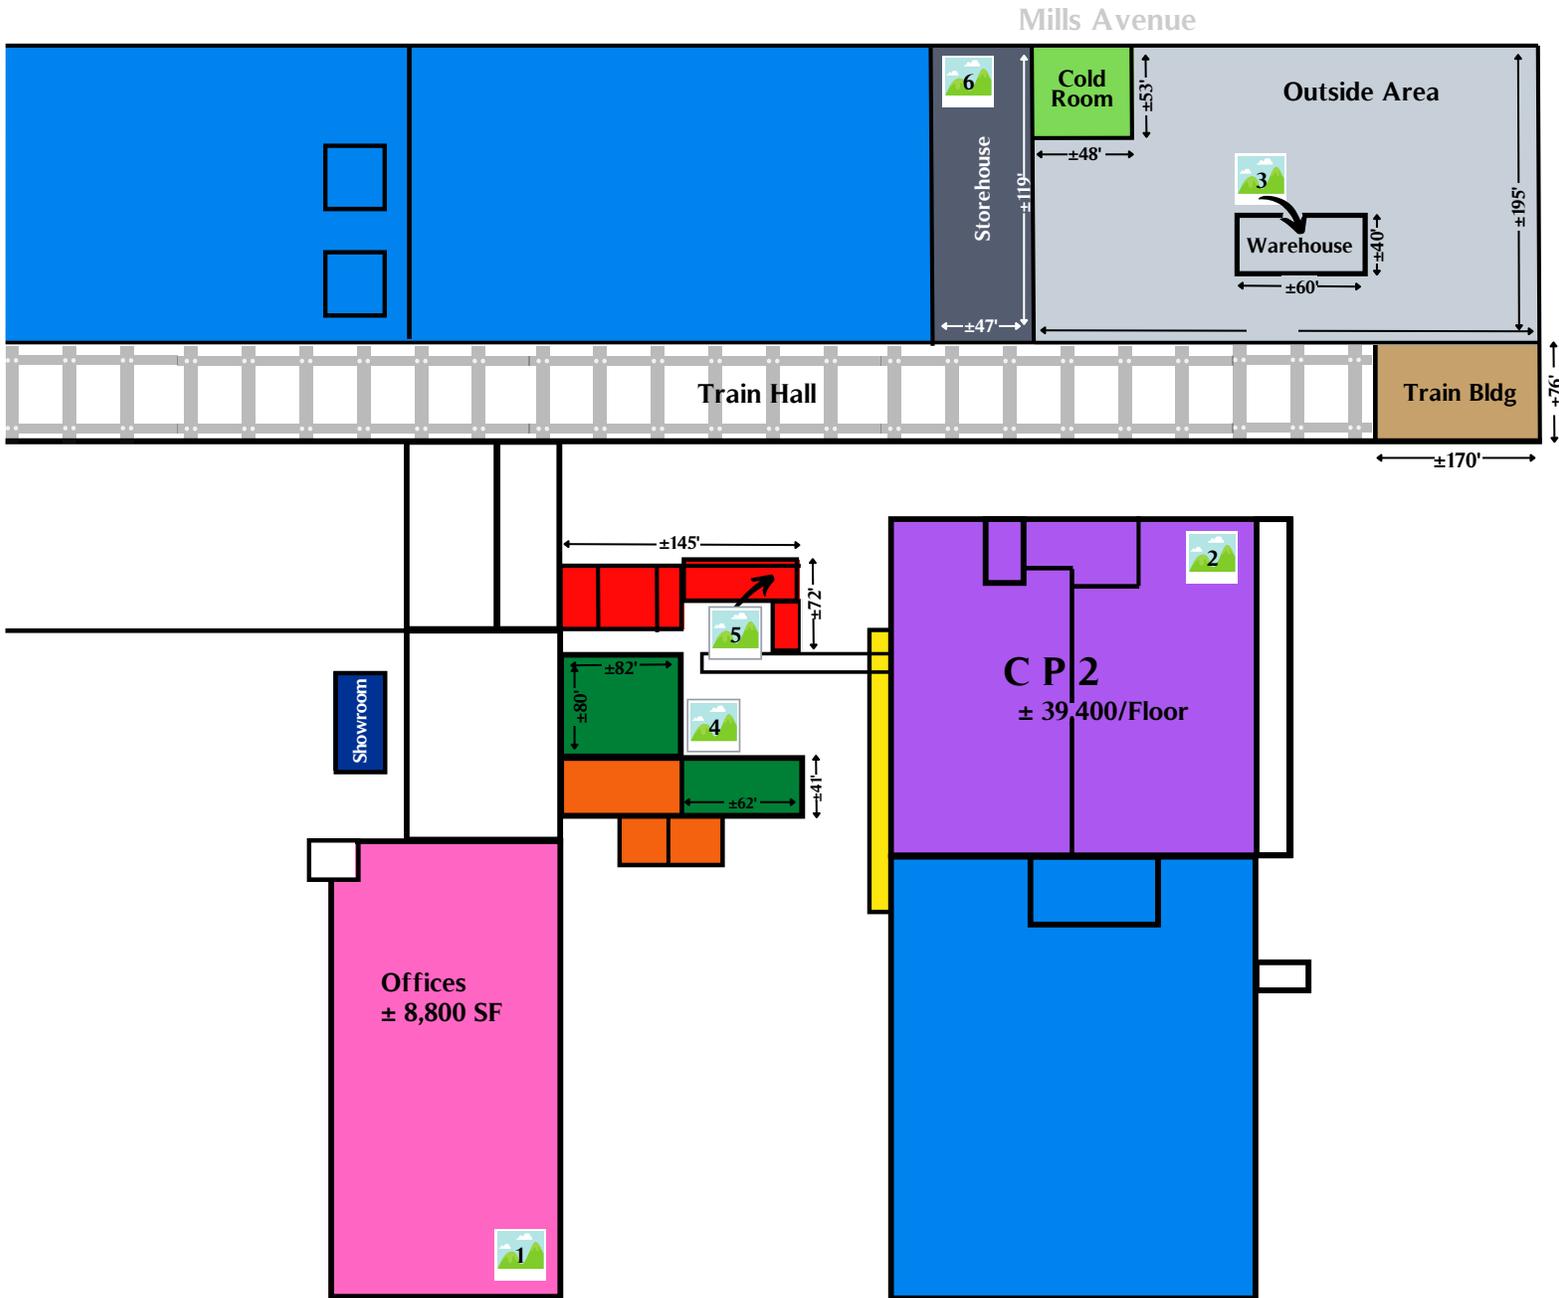

LEGEND/DIMENSIONS

<p>■ Machine Shop (±9,102 SF)</p> <ul style="list-style-type: none"> • 82' X 80' = ±6,560 SF • 41' X 62' = ±2,542 SF 	<p>■ Outside Area (±32,946 SF)</p> <ul style="list-style-type: none"> • 60' X 40' = ±2,400 SF • Misc. Outside Space ±30,546 	<p>■ CP2 (±39,400 SF X 5 Floors)</p> <ul style="list-style-type: none"> • ± 39,400 SF Per Floor • *1st Floor Leased 	<p>■ Offices (±8,800 SF)</p>
<p>■ Repair Shop (±10,440 SF)</p> <ul style="list-style-type: none"> • 145' X 72' = ±10,440 SF 	<p>■ Train Bldg (±12,920 SF)</p> <ul style="list-style-type: none"> • 76' X 170' = ±12,920 SF 	<p>■ Storehouse (±5,593 SF)</p> <ul style="list-style-type: none"> • 47' X 119' = ±5,593 SF 	<p>■ Cold Room (± 2,506 SF)</p> <ul style="list-style-type: none"> • 48' X 53' = ±2,506 SF
<p>■ Leased</p>	<p>■ Boiler Room</p>	<p>■ Showroom</p>	<p>■ Ramp</p>


CORRESPONDING PHOTOS TO LOCATION MAP



Office space with miscellaneous furniture, file cabinets, cubicles and conference table.



Office space with private rooms and various desks.

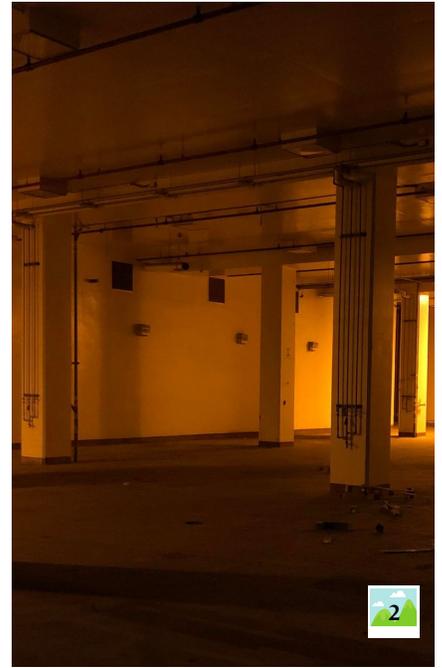

3rd floor of the CP2 building.



Warehouse building, (20' X 40').



Machine shop, (±9,102 SF).



Repair shop, (±10,440 SF).

CORRESPONDING PHOTOS TO LOCATION MAP



Storehouse building, (±5,593 SF)

